


LOWER GROUND FLOOR LEVEL

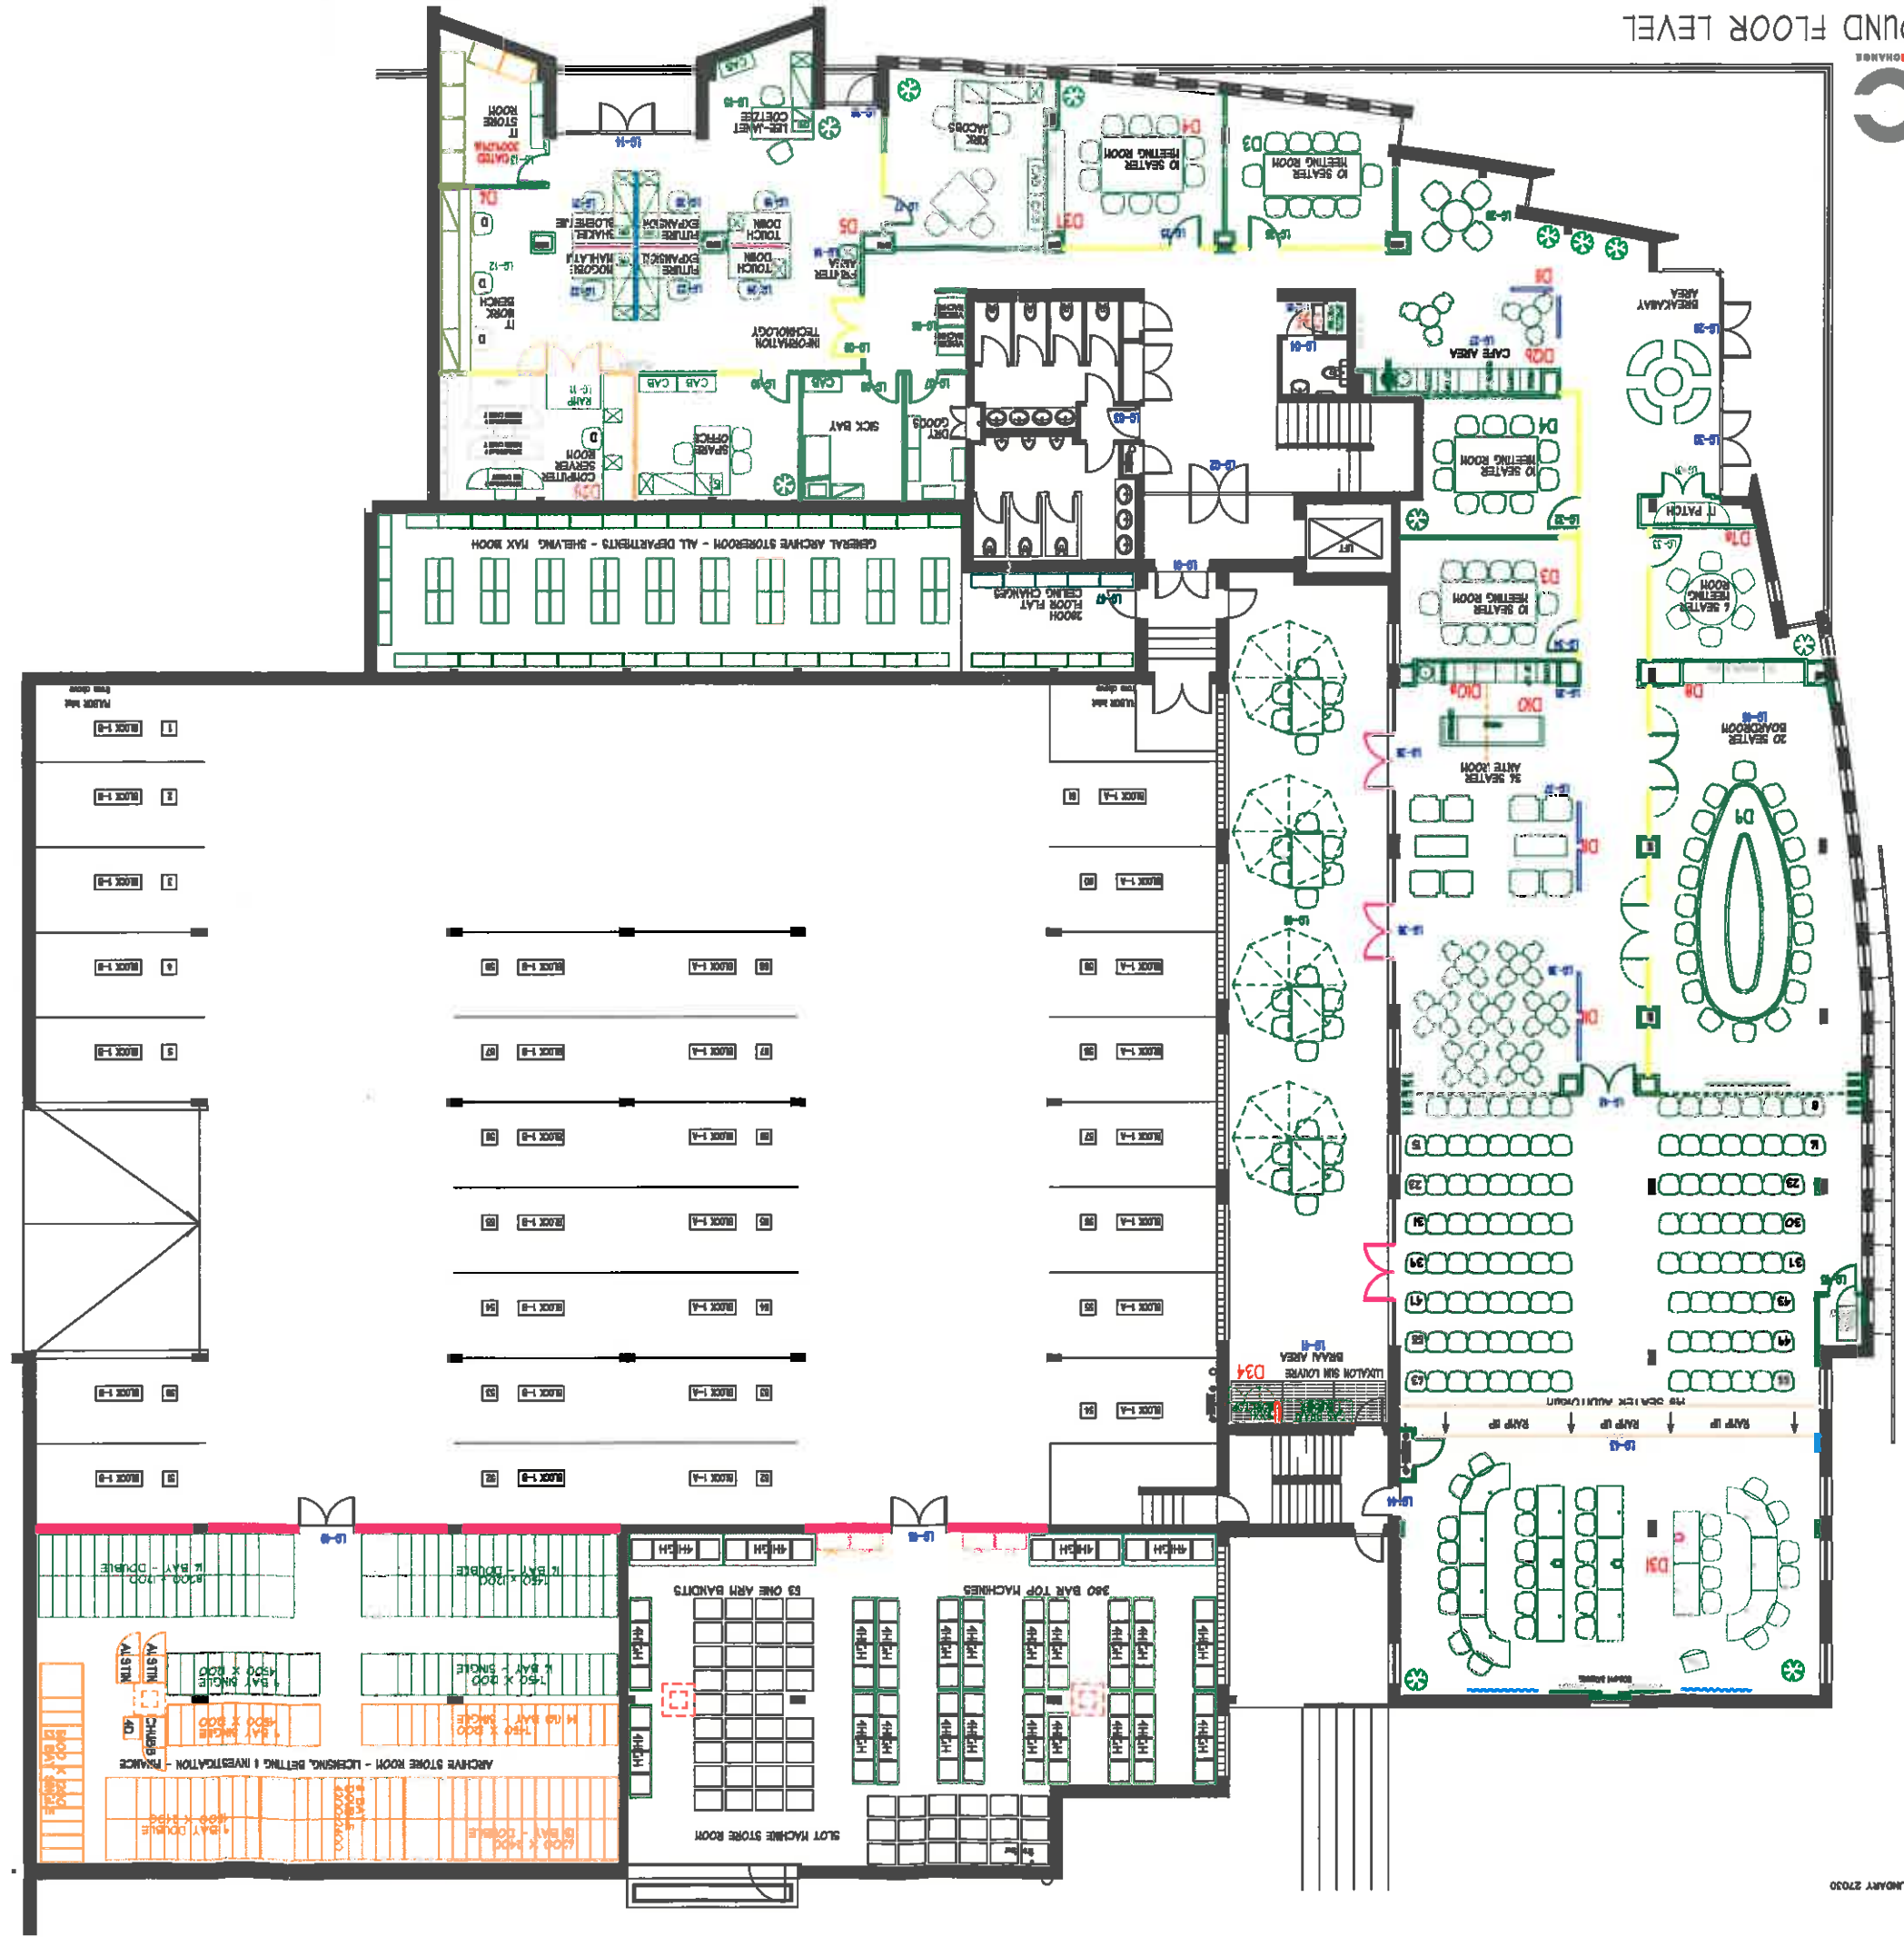

Parton 4 of DR 393

10030 SITE BOUNDARY

SITE BOUNDARY 20860

SITE BOUNDARY 27030



GROUND FLOOR LEVEL



Portion 4 of BFC 329

DATE: 2008.08.20

DATE: 2008.08.20

DATE: 2008.08.20


SEE DRAWING 2700

14	BLOCK 1-A	14	BLOCK 1-A
15	BLOCK 1-A	15	BLOCK 1-A
16	BLOCK 1-A	16	BLOCK 1-A
17	BLOCK 1-A	17	BLOCK 1-A
18	BLOCK 1-A	18	BLOCK 1-A
19	BLOCK 1-A	19	BLOCK 1-A
20	BLOCK 1-A	20	BLOCK 1-A
21	BLOCK 1-A	21	BLOCK 1-A
22	BLOCK 1-A	22	BLOCK 1-A
23	BLOCK 1-A	23	BLOCK 1-A
24	BLOCK 1-A	24	BLOCK 1-A
25	BLOCK 1-A	25	BLOCK 1-A

26	BLOCK 1-A
27	BLOCK 1-A
28	BLOCK 1-A
29	BLOCK 1-A
30	BLOCK 1-A



FIRST FLOOR LEVEL

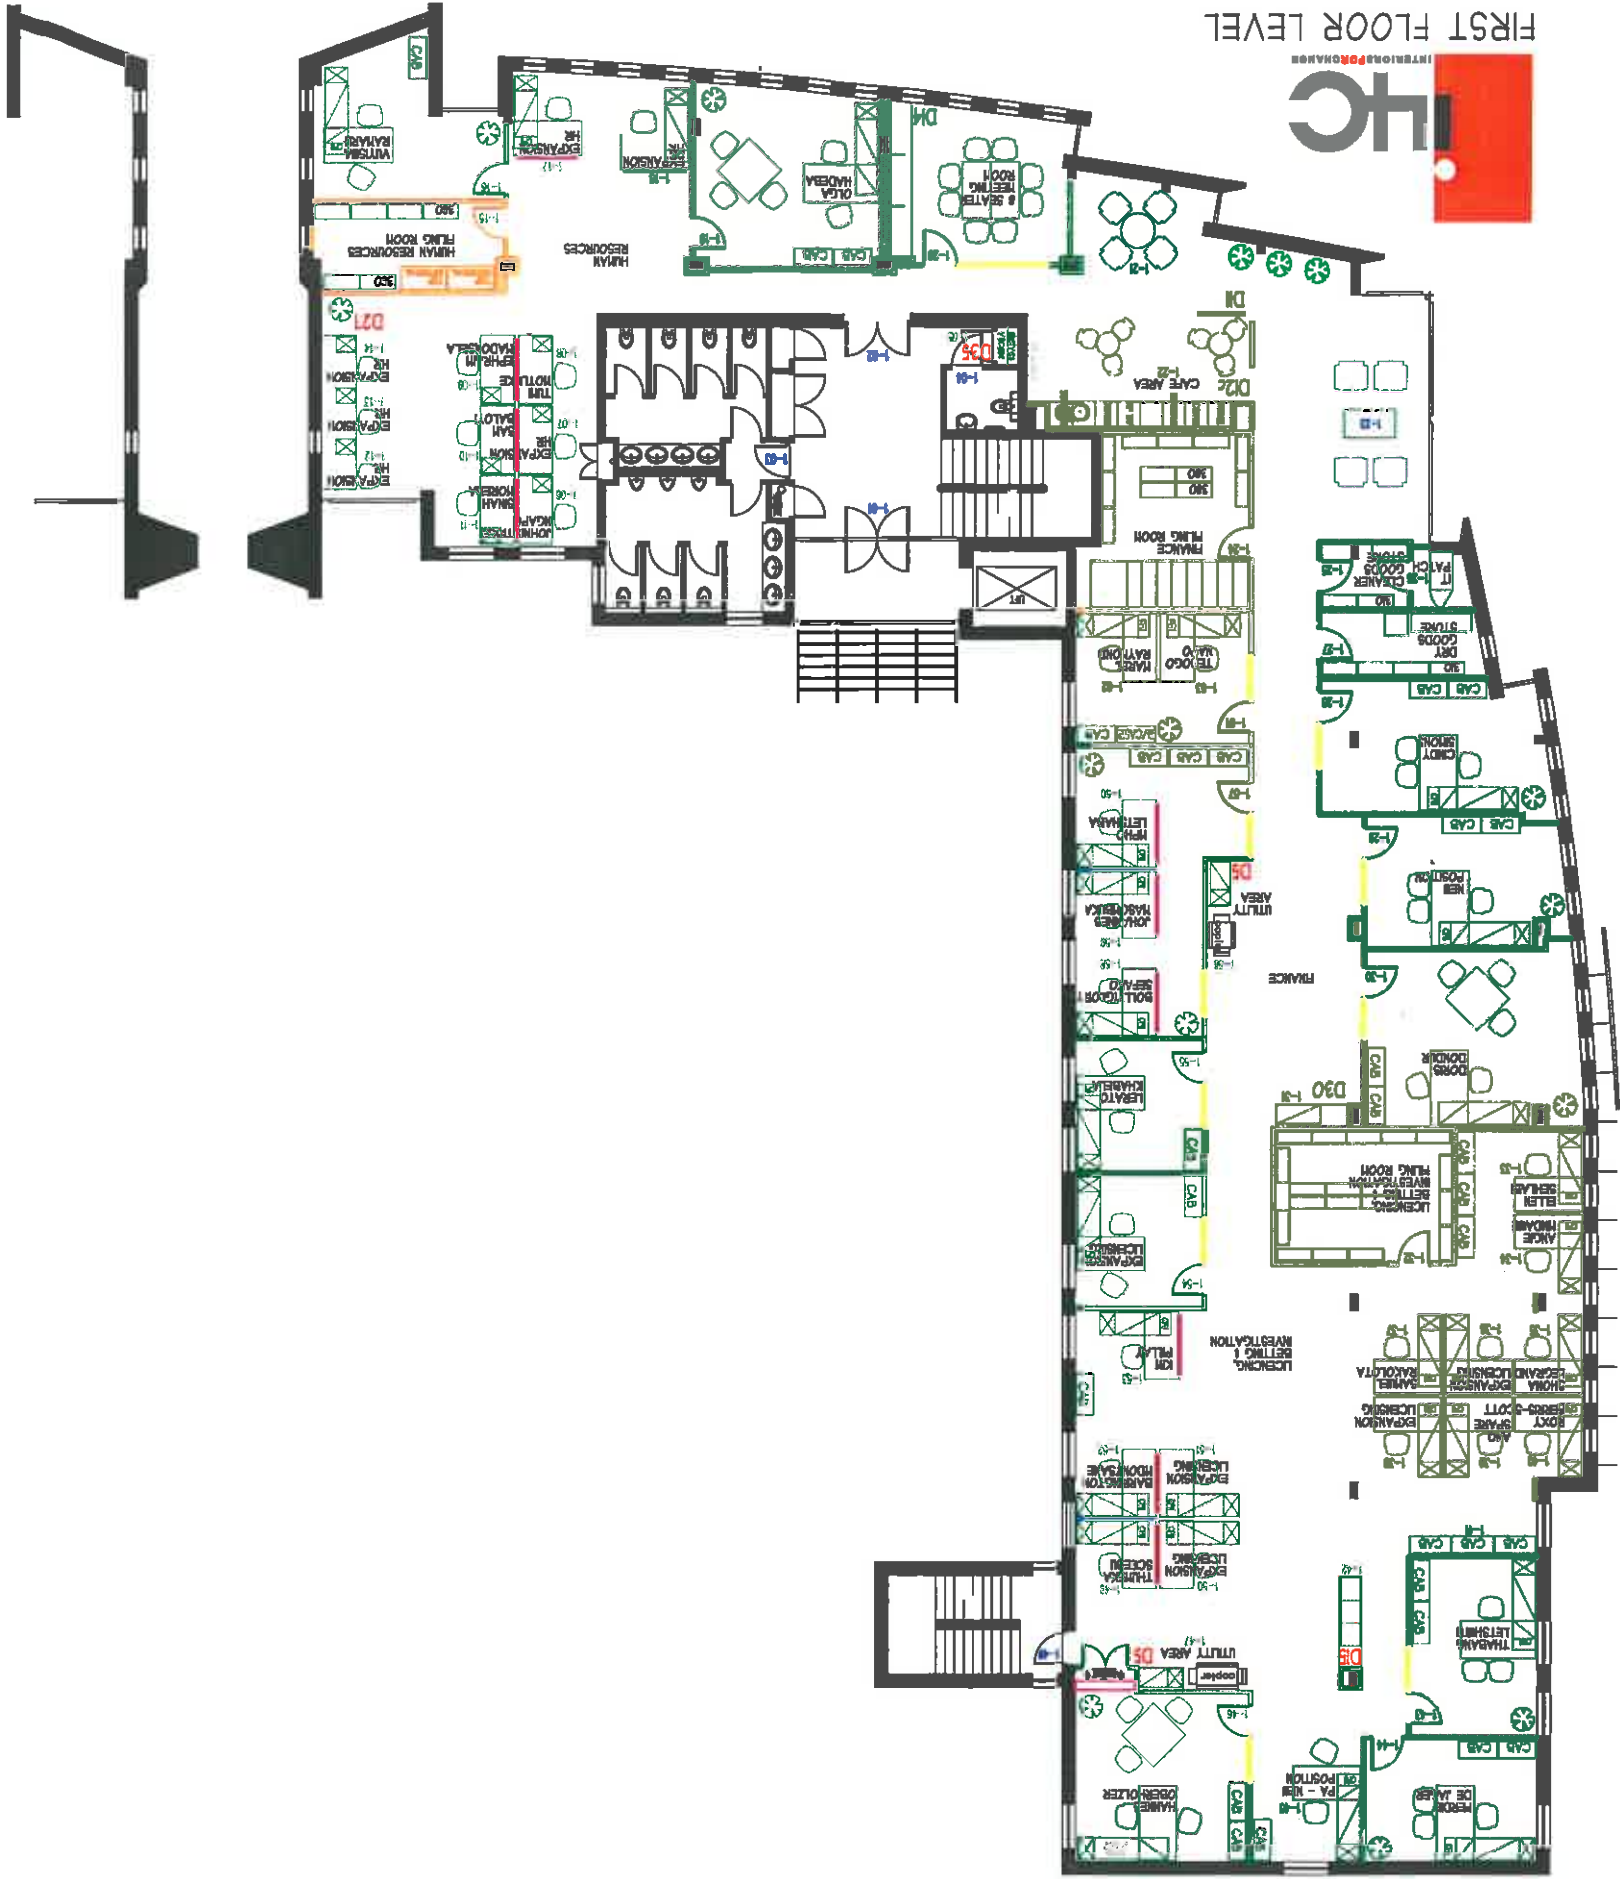

SECOND FLOOR LEVEL

